



Legend


- CRAWLSPACE AIR SAMPLE LOCATION
- SUB SLAB SOIL VAPOR SAMPLE LOCATION
- DUPLICATE SAMPLE

**SOUTH HILL ELEMENTARY SCHOOL
IMMEDIATE INVESTIGATION WORK PLAN
ITHACA, NEW YORK**

FIGURE 1
PROPOSED SAMPLE LOCATIONS

PROJECT WORK DATE	DESIGNED BY CS	CREATED BY CS	CHECKED BY CS	SCALE AS SHOWN	DATE AUGUST 2007	PROJECT NO. 14534.18	FIELD DRAWINGS REVISIONS
----------------------	-------------------	------------------	------------------	-------------------	---------------------	-------------------------	--------------------------------

Source: Ithaca City School District

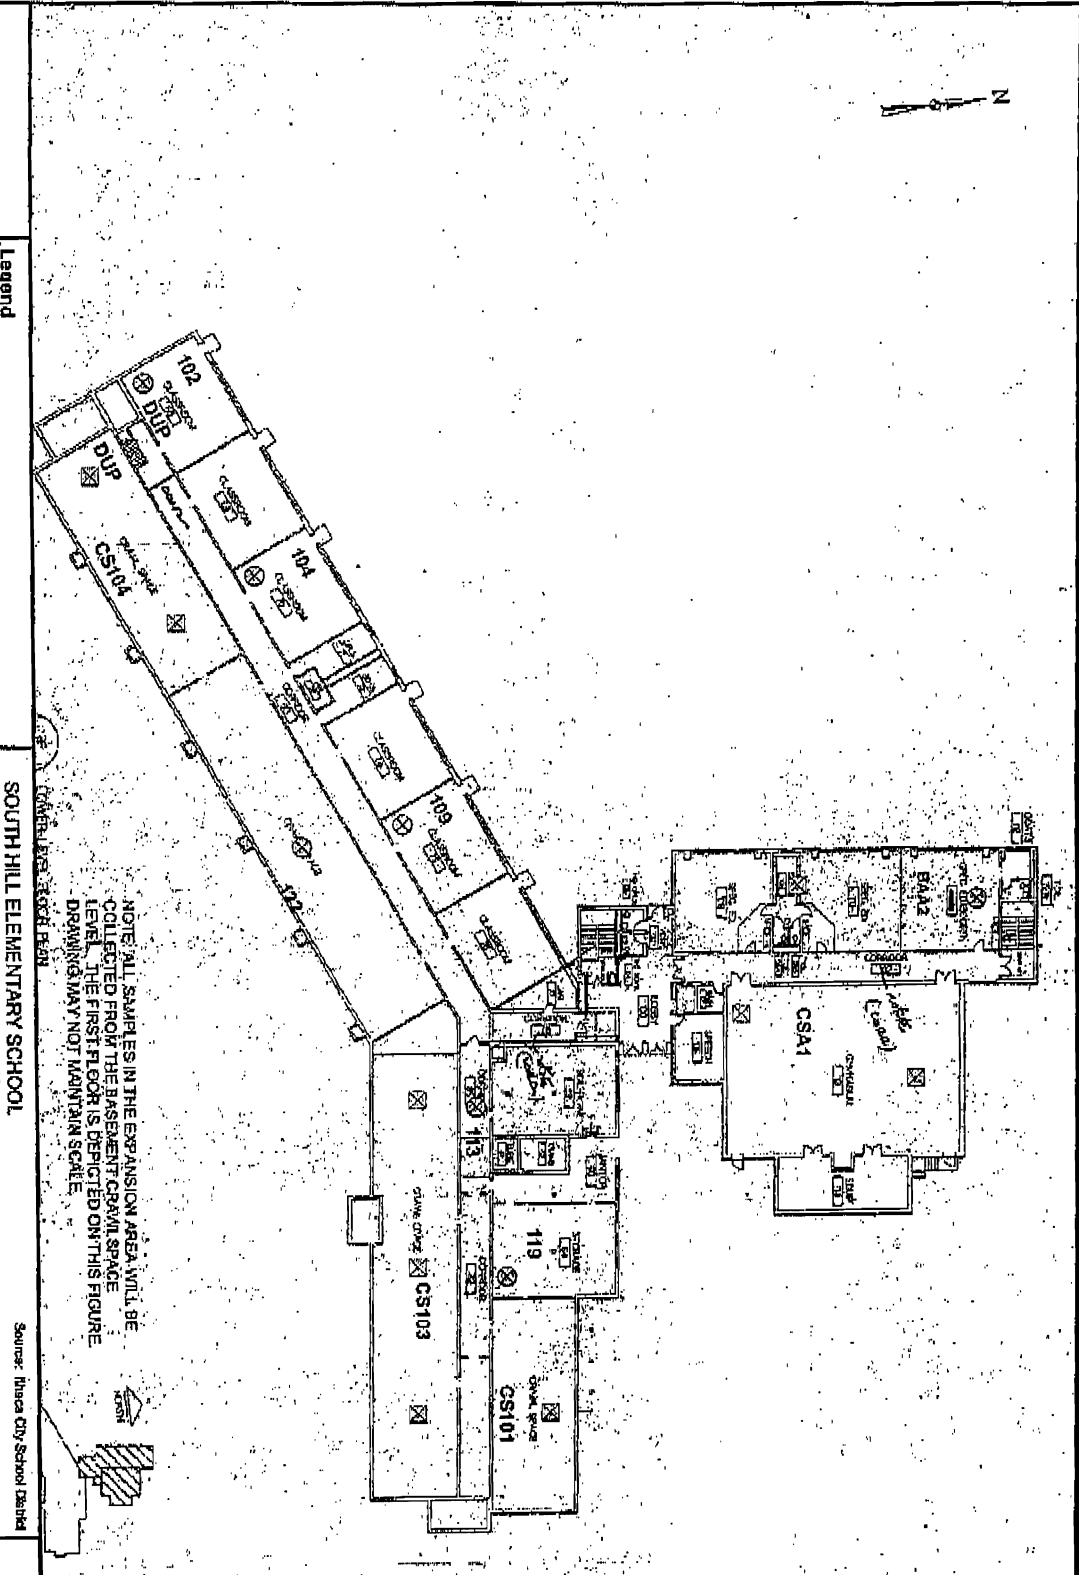

LOWER LEVEL
FLOOR PLAN

ADDITION AND ALTERATIONS
SOUTH HILL ELEMENTARY SCHOOL
ITHACA CENTRAL SCHOOL DISTRICT
ITHACA, NEW YORK

0-10-06-15

